

TECHNITRADES  
ARCHITECTURE

12 Ben Lomond Crescent, Pakuranga, Auckland 2010  
Phone (09) 5767166 | design@technitrades.co.nz

©

THIS DOCUMENT IS CONFIDENTIAL.  
COPYRIGHT IS VESTED IN  
TECHNITRADES ARCHITECTURE LTD.  
WRITTEN CONSENT IS  
REQUIRED PRIOR TO REPRODUCTION

A1 Scale.	1:100
A3 Scale.	1:200
Designed.	L.MEIKLEJOHN
Drawn.	HL
A1 Plot Scale.	1:1
A3 Plot Scale.	1:2

NOTES


DO NOT SCALE.

DIMENSIONS IN MILLIMETERS UNLESS NOTED OTHERWISE.

IF IN DOUBT ON ANY ISSUE SEEK VERIFICATION PRIOR TO  
PROCEEDING.

READ THESE DRAWINGS IN CONJUNCTION WITH ALL OTHER  
CONSULTANTS DRAWINGS AND SPECIFICATIONS.

A	BUILDING CONSENT APPLICATION	HL	25-09-17
REV.	DESCRIPTION	BY	DATE

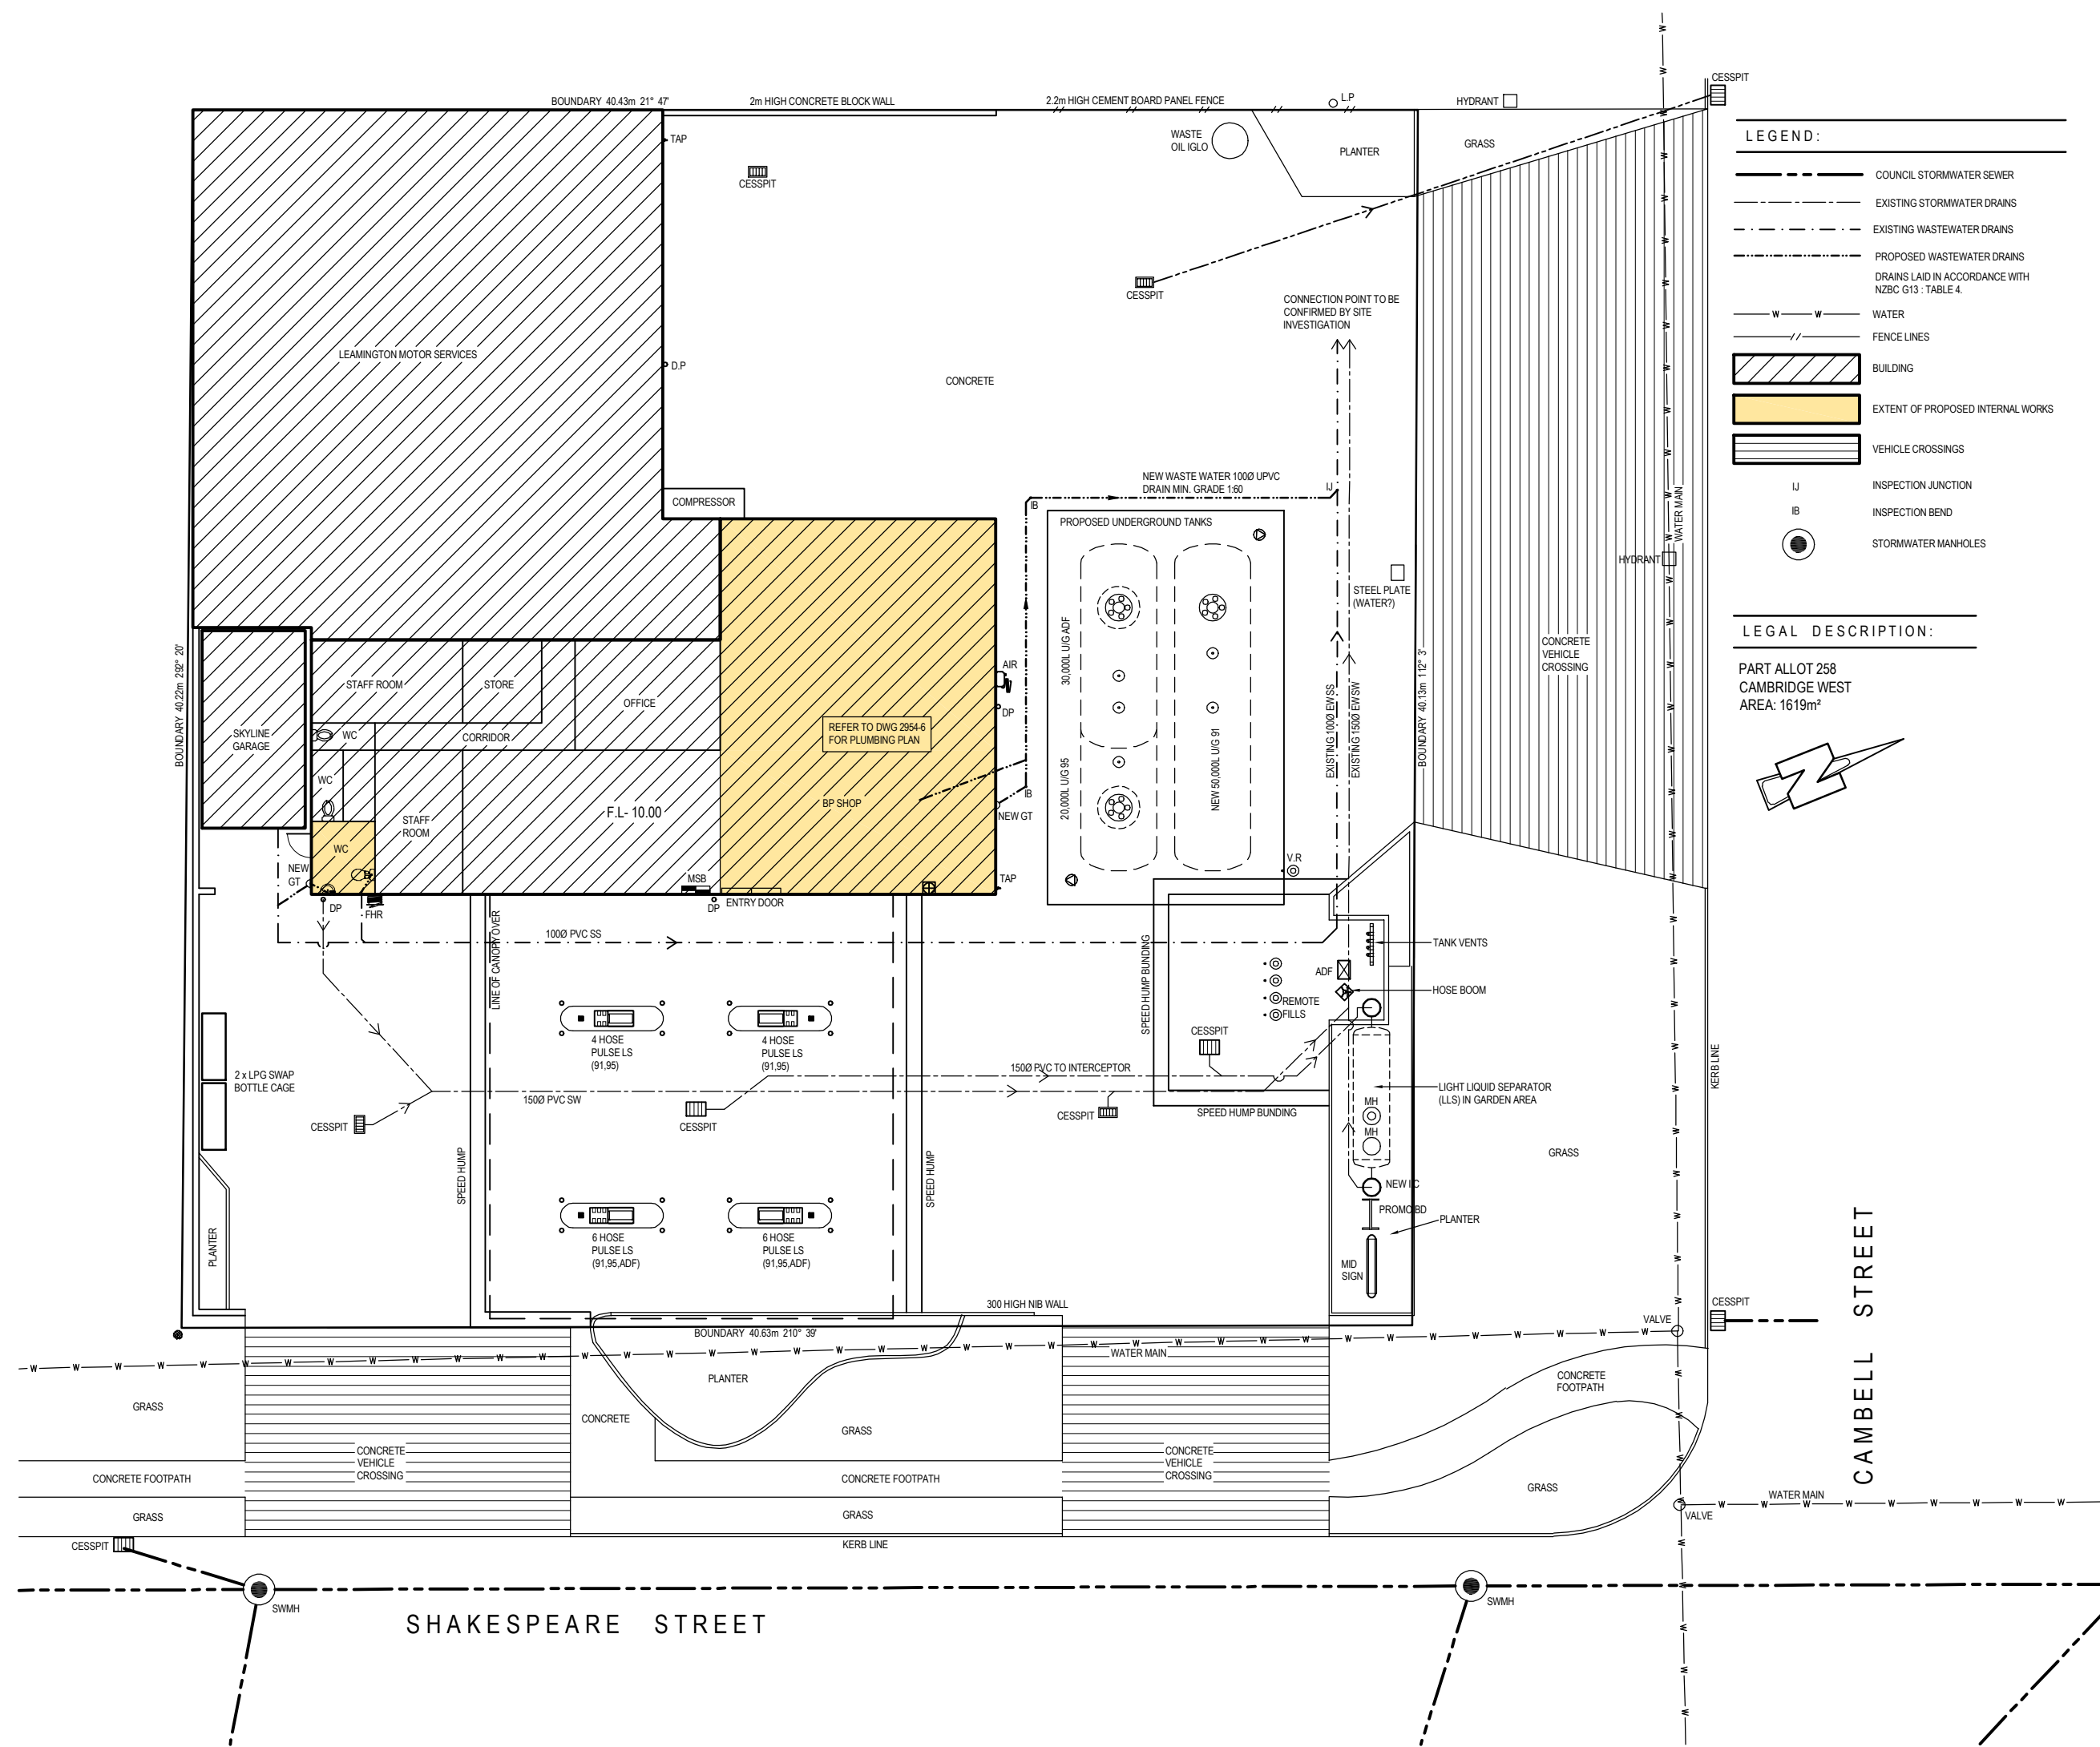

LEGEND:

COUNCIL STORMWATER SEWER

EXISTING STORMWATER DRAINS

EXISTING WASTEWATER DRAINS

PROPOSED WASTEWATER DRAINS

DRAINS LAID IN ACCORDANCE WITH  
NZBC G13 : TABLE 4.

WATER

FENCE LINES

BUILDING

EXTENT OF PROPOSED INTERNAL WORKS

VEHICLE CROSSINGS

IJ

INSPECTION JUNCTION

IB

INSPECTION BEND

STORMWATER MANHOLES

LEGAL DESCRIPTION:

PART ALLOT 258  
CAMBRIDGE WEST  
AREA: 1619m<sup>2</sup>

Client.

BP 2GO LEAMINGTON

Project.

PROPOSED SERVICE STATION  
SHOP RE-FIT  
181 Shakespeare Street,  
Leamington Cambridge 3432

Drawing.

Site & Drainage Plan

Drawing No.

2954-1

Revision.

A

1 OF 8



TECHNITRADES  
ARCHITECTURE

12 Ben Lomond Crescent, Pakuranga, Auckland 2010  
Phone (09) 5767166 | design@technitrades.co.nz

©

THIS DOCUMENT IS CONFIDENTIAL.  
COPYRIGHT IS VESTED IN  
TECHNITRADES ARCHITECTURE LTD.  
WRITTEN CONSENT IS  
REQUIRED PRIOR TO REPRODUCTION

A1 Scale.

1:20, 50

A3 Scale.

1:40, 100

Designed.

L.MEIKLEJOHN

Drawn.

HL

A1 Plot Scale.

1:1

A3 Plot Scale.

1:2

NOTES

DO NOT SCALE.

DIMENSIONS IN MILLIMETERS UNLESS NOTED OTHERWISE.

IF IN DOUBT ON ANY ISSUE SEEK VERIFICATION PRIOR TO  
PROCEEDING.

READ THESE DRAWINGS IN CONJUNCTION WITH ALL OTHER  
CONSULTANTS DRAWINGS AND SPECIFICATIONS.

A	BUILDING CONSENT APPLICATION	HL	25-09-17
REV.	DESCRIPTION	BY	DATE

DOOR SCHEDULE				
DOOR	SET	WIDTH	HEIGHT	DESCRIPTION
D1	1	910	2000	EXAL SOLID PANEL SECURITY DOOR, ALUMINIUM SHEATHING TO BOTH FACES AND PAINTED TO MATCH WALLS SUPPLIED BY EXAL DOOR LIMITED (TO BE LOCKABLE)
D2	1	860	1980	PLYCO PAINT QUALITY SOLID DOOR WITH 400x400 ONE WAY VISION PANEL AND DIGITAL ENTRANCE LOCKSET WITH ALPHA NUMEERIC KEY PAD ON SHOP SIDE.
D3	1	860	1980	PLYCO PAINT QUALITY SOLID DOOR WITH 400x400 ONE WAY VISION PANEL AND DIGITAL ENTRANCE LOCKSET WITH ALPHA NUMEERIC KEY PAD ON SHOP SIDE.

CONTRACTOR TO CONFIRM ALL HARDWARE WITH OWNER BEFORE ORDERING

STORE ROOM EXTERNAL DOOR TYPE D1	
REF NO	DESCRIPTION
DA1838	STRIKE PLATE 1838
DA1851SC	CHAIN BOLT DALCO 1851 SSS
DW13112CSC	DUST SOCKET 1311/12C SC
DW1094900950	KICKPLATE 1.2 SS 900x900
HSS77SC	LATCHBACK PEDESTAL TYPE 57707 SC
INMC96SC	DOOR VIEWER MC96 SC
LW7726XSIL	CLOSER 7726 2-6 BC DA 7726 "SILVER" ++
LW190570SC	FURNITURE 1905/70 SC
LWK3572X	MORTICE LOCK (SINGLE CYL) 3572X
RARP28915	DOOR SEAL RP28/915 (2-LEN)

STORE ROOM EXIT TO SHOP DOOR TYPE D2 & D3	
REF NO	DESCRIPTION
DW1094900950	KICKPLATE 1.2 SS 900x900
SCHLAGE FE575	SCHLAGE FE575 DIGITAL LOCK
LW7724HSIL	CLOSER 7724 1-4 BC HO 7724HSIL
RBDS50SC	DOOR STOP DS50 WITH DYNABOLT SC

LEGEND:

EXISTING CONCRETE BLOCK WALLS.

EXISTING TIMBER FRAMED WALLS

EXISTING TIMBER WALL TO BE REMOVED

Client.

BP 2GO LEAMINGTON

Project.

PROPOSED SERVICE STATION  
SHOP RE-FIT  
189 Shakespeare Street,  
Cambridge

Drawing.

Existing Floor Plan &  
Proposed Door Schedule

Drawing No.

2954-3

3 OF 8

Revision.

A



THIS DOCUMENT IS CONFIDENTIAL.  
COPYRIGHT IS VESTED IN  
TECHNITRADES ARCHITECTURE LTD.  
WRITTEN CONSENT IS  
REQUIRED PRIOR TO REPRODUCTION

A1 Scale.	1:5, 50
A3 Scale.	1:10, 100
Designed.	L.MEIKLEJOHN
Drawn.	HL
A1 Plot Scale.	1:1
A3 Plot Scale.	1:2

#### NOTES




DO NOT SCALE.

DIMENSIONS IN MILLIMETERS UNLESS NOTED OTHERWISE.


IF IN DOUBT ON ANY ISSUE SEEK VERIFICATION PRIOR TO PROCEEDING.

READ THESE DRAWINGS IN CONJUNCTION WITH ALL OTHER CONSULTANTS DRAWINGS AND SPECIFICATIONS.



A	BUILDING CONSENT APPLICATION	HL	25-09-17
REV.	DESCRIPTION	BY	DATE

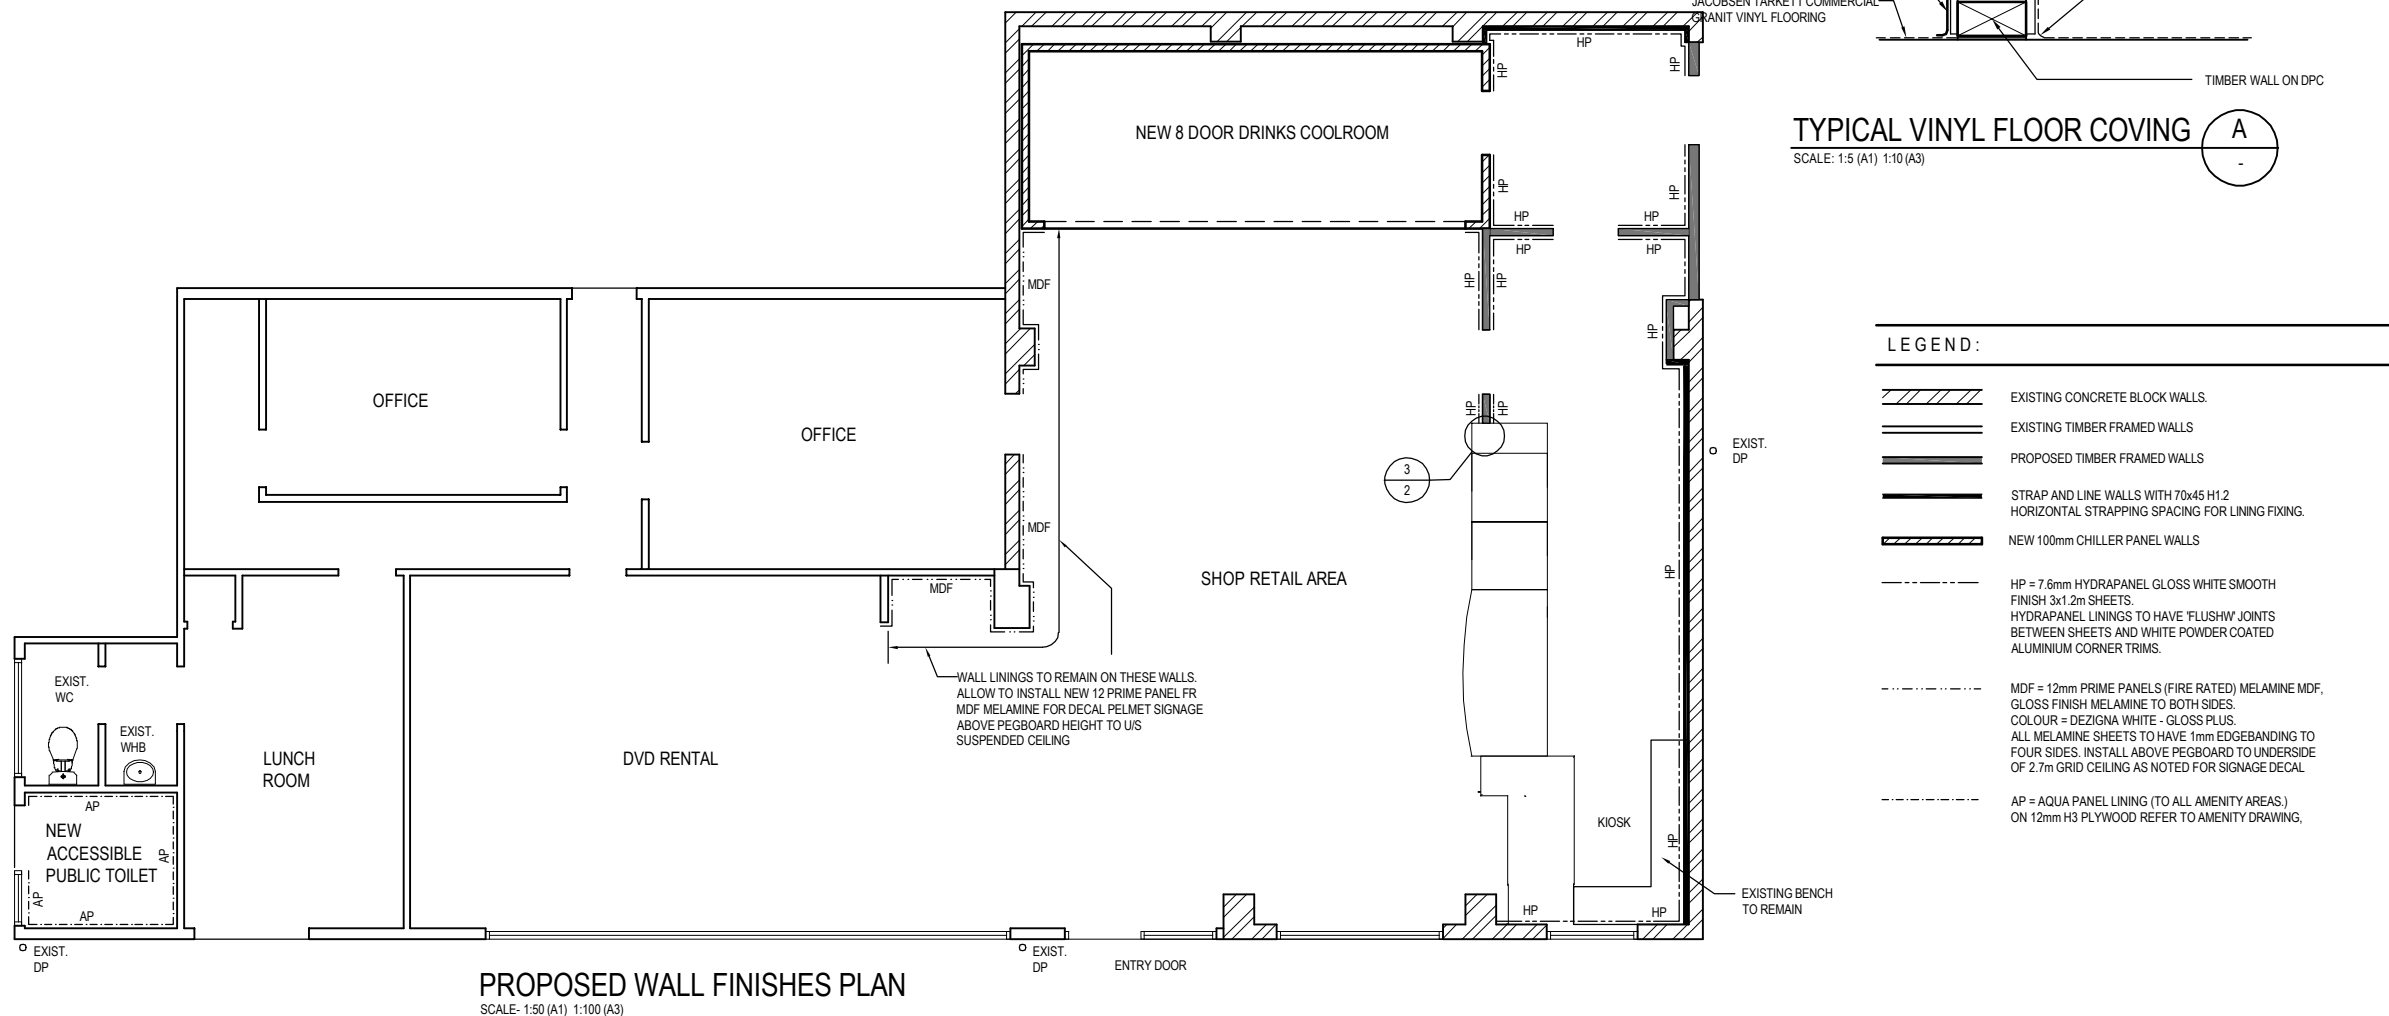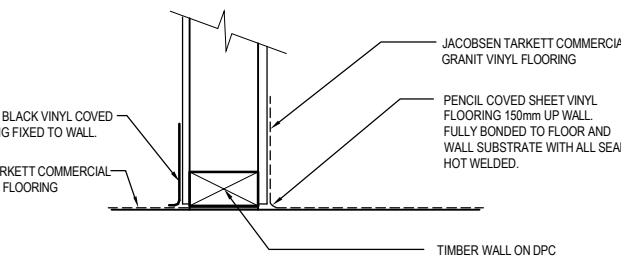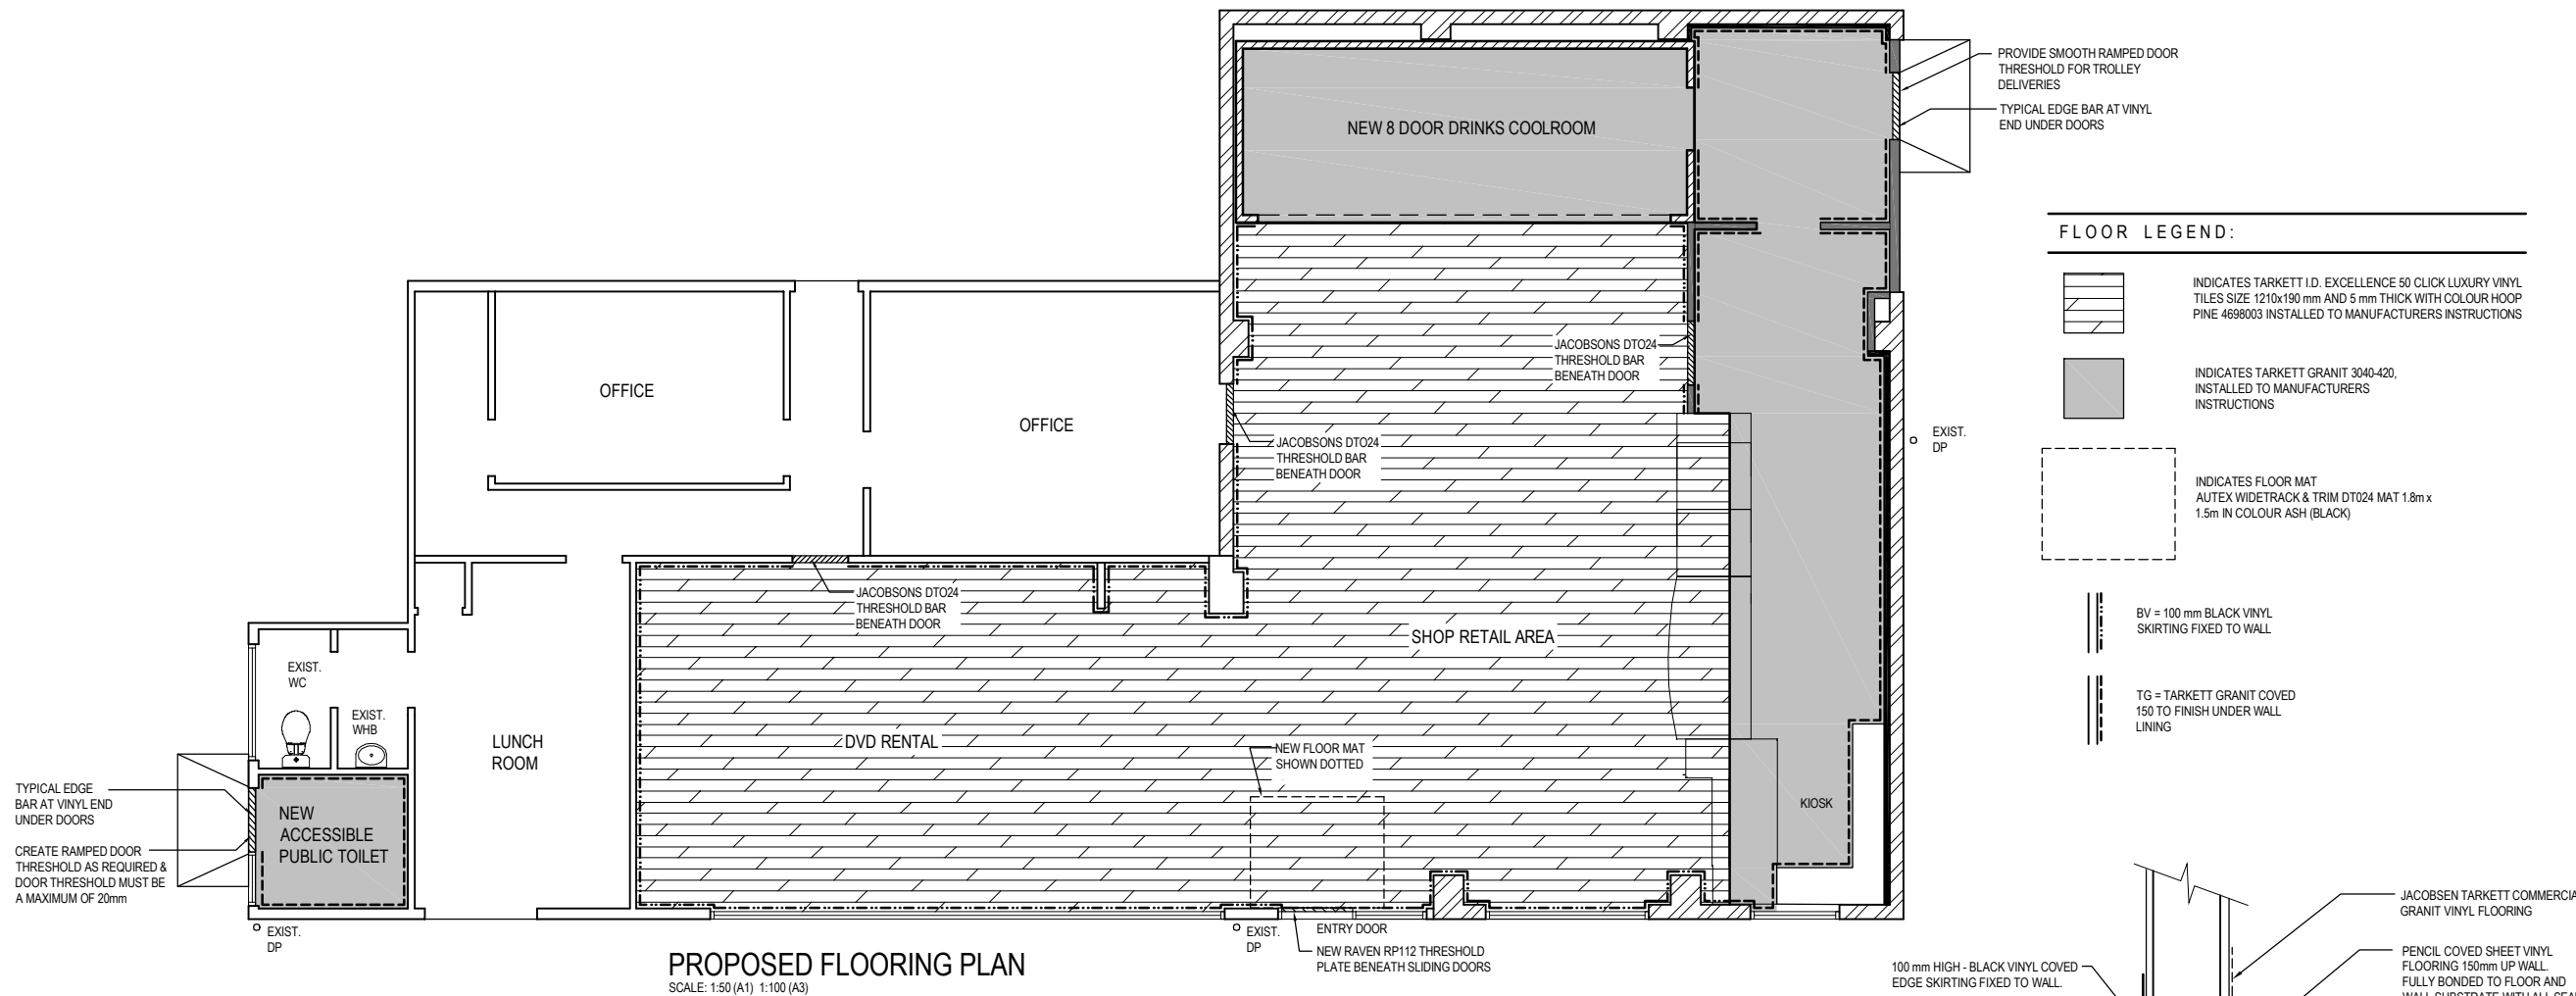

Client.	BP 2GO LEAMINGTON		
Project.	PROPOSED SERVICE STATION SHOP RE-FIT 189 Shakespeare Street, Cambridge		
Drawing.	Proposed Flooring Plan & Wall Finishes Plan		
Drawing No.	2954-4	Revision.	A
4 OF 8			

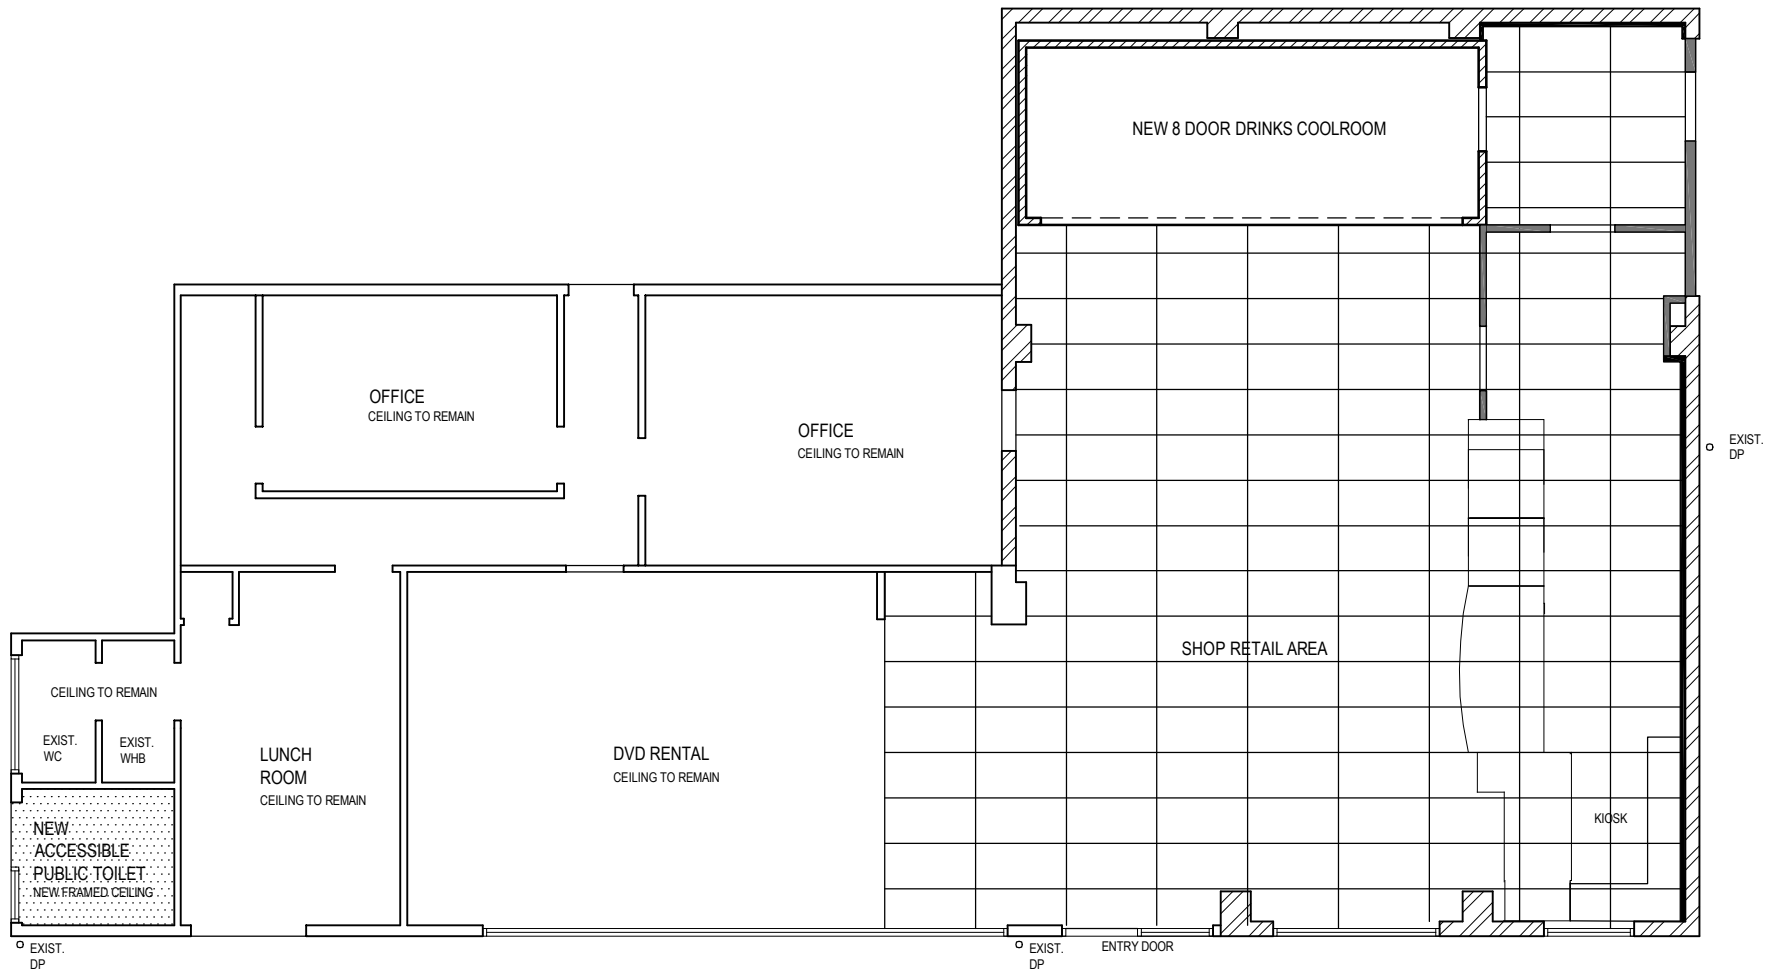


LEGEND:

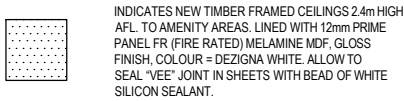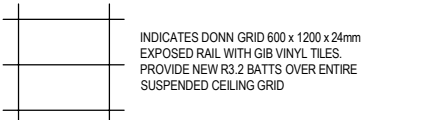


LIGHTING LAYOUT AND HVAC LAYOUT BY OWNER


PROPOSED SHOP REFLECTED CEILING PLAN  
SCALE: 1:50 (A1) 1:100 (A3)

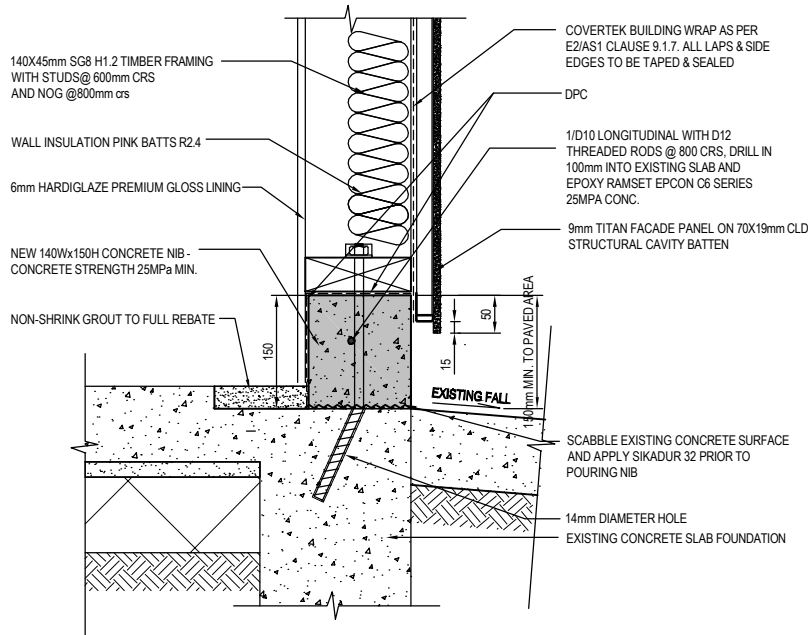


1 FLOOR / CLADDING BASE DETAIL  
SCALE 1:5 (A1), 1:10 (A3)

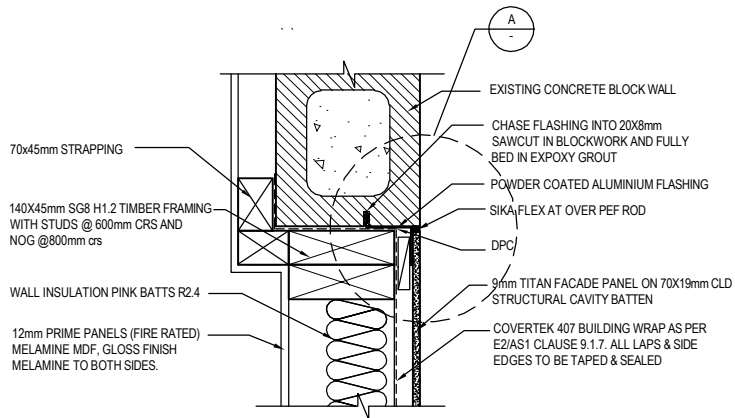


2 TITAN / EXISTING CONCRETE BLOCK WALL IN LINE JUNCTION  
SCALE 1:5 (A1), 1:10 (A3)

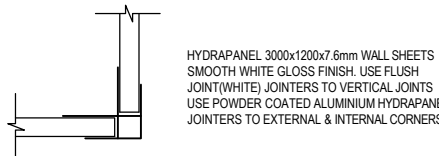

B DETAIL  
SCALE 1:2 (A1), 1:10 (A3)

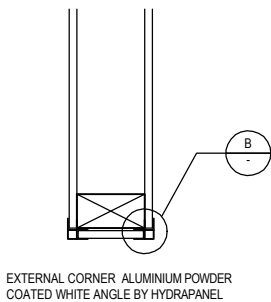

3 EXTERNAL CORNER - HYDRAPANEL  
SCALE 1:5 (A1), 1:10 (A3)

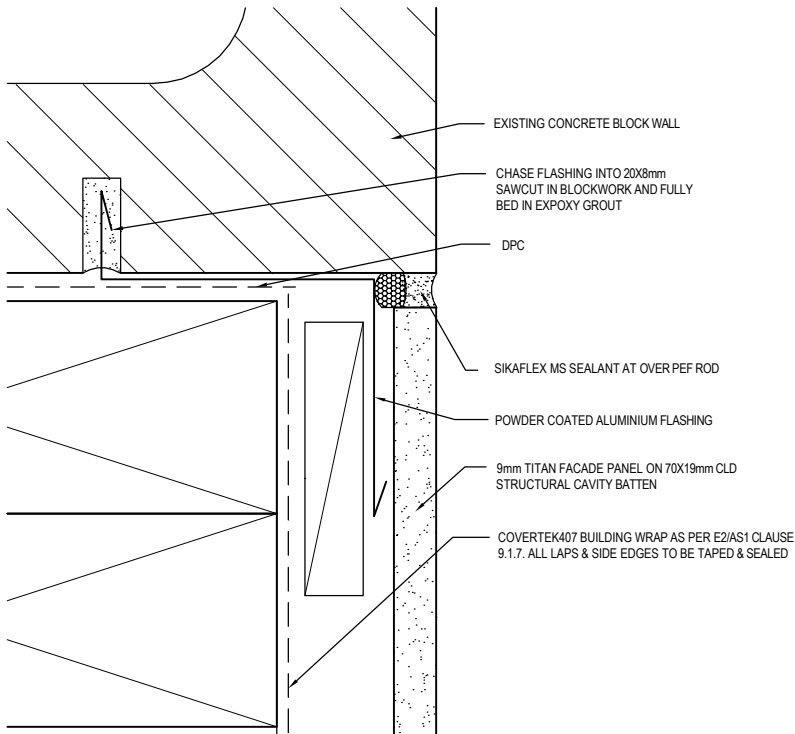

A ENLARGED DETAIL  
SCALE 1:2 (A1), 1:4 (A3)

©	A1 Scale.	1:2, 1:5, 1:50
	A3 Scale.	1:4, 1:10, 1:100
	Designed.	L.MEIKLEJOHN
	Drawn.	HL
	A1 Plot Scale.	1:1
THIS DOCUMENT IS CONFIDENTIAL. COPYRIGHT IS VESTED IN TECHNITRADES ARCHITECTURE LTD. WRITTEN CONSENT IS REQUIRED PRIOR TO REPRODUCTION	A3 Plot Scale.	1:2

NOTES

DO NOT SCALE.

DIMENSIONS IN MILLIMETERS UNLESS NOTED OTHERWISE.

IF IN DOUBT ON ANY ISSUE SEEK VERIFICATION PRIOR TO PROCEEDING.

READ THESE DRAWINGS IN CONJUNCTION WITH ALL OTHER CONSULTANTS DRAWINGS AND SPECIFICATIONS.

A	BUILDING CONSENT APPLICATION	HL	25-09-17
REV.	DESCRIPTION	BY	DATE

Client.  
**BP 2GO LEAMINGTON**

Project.  
**PROPOSED SERVICE STATION  
SHOP RE-FIT  
189 Shakespeare Street,  
Cambridge**

Drawing.  
**Proposed Reflected Ceiling Plan  
And Architectural Details**



©  THIS DOCUMENT IS CONFIDENTIAL. COPYRIGHT IS VESTED IN TECHNITRADES ARCHITECTURE LTD. WRITTEN CONSENT IS REQUIRED PRIOR TO REPRODUCTION	A1 Scale.	1:50,1:5
	A3 Scale.	1:100,1:10
	Designed.	L.MEIKLEJOHN
	Drawn.	HL
	A1 Plot Scale.	1:1
	A3 Plot Scale.	1:2

#### NOTES

DO NOT SCALE.

DIMENSIONS IN MILLIMETERS UNLESS NOTED OTHERWISE.



IF IN DOUBT ON ANY ISSUE SEEK VERIFICATION PRIOR TO PROCEEDING.

READ THESE DRAWINGS IN CONJUNCTION WITH ALL OTHER CONSULTANTS DRAWINGS AND SPECIFICATIONS.

A	BUILDING CONSENT APPLICATION	HL	25-09-17
REV.	DESCRIPTION	BY	DATE




#### LEGEND:

- EXISTING CONCRETE BLOCK WALLS.
- EXISTING TIMBER FRAMED WALLS
- PROPOSED TIMBER FRAMED WALLS
- STRAP AND LINE WALLS WITH 70x45 H12 HORIZONTAL STRAPPING SPACING FOR LINING FIXING
- 100mm CHILLER PANEL WALLS
- EXISTING WASTEWATER DRAINS
- PROPOSED WASTEWATER DRAINS
- PROPOSED WASTE PIPES LAID IN ACCORDANCE WITH NZBC G13: TABLE 4.
- WATER PIPE - MUST BE INSULATED WITH "CLIMAFLEX XT INSULATING FOAM OR SIMILAR APPROVED, AND TAPED.
- Ø50 POWER DUCT
- Ø50 COMMS DUCT
- SHADE INDICATES SLAB SAWCUT AND CONCRETE REPAIR REFER DETAIL ON THIS PLAN

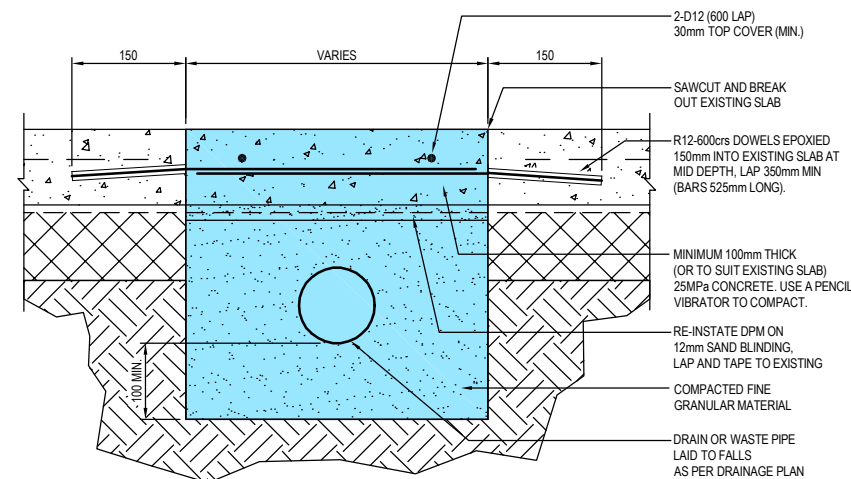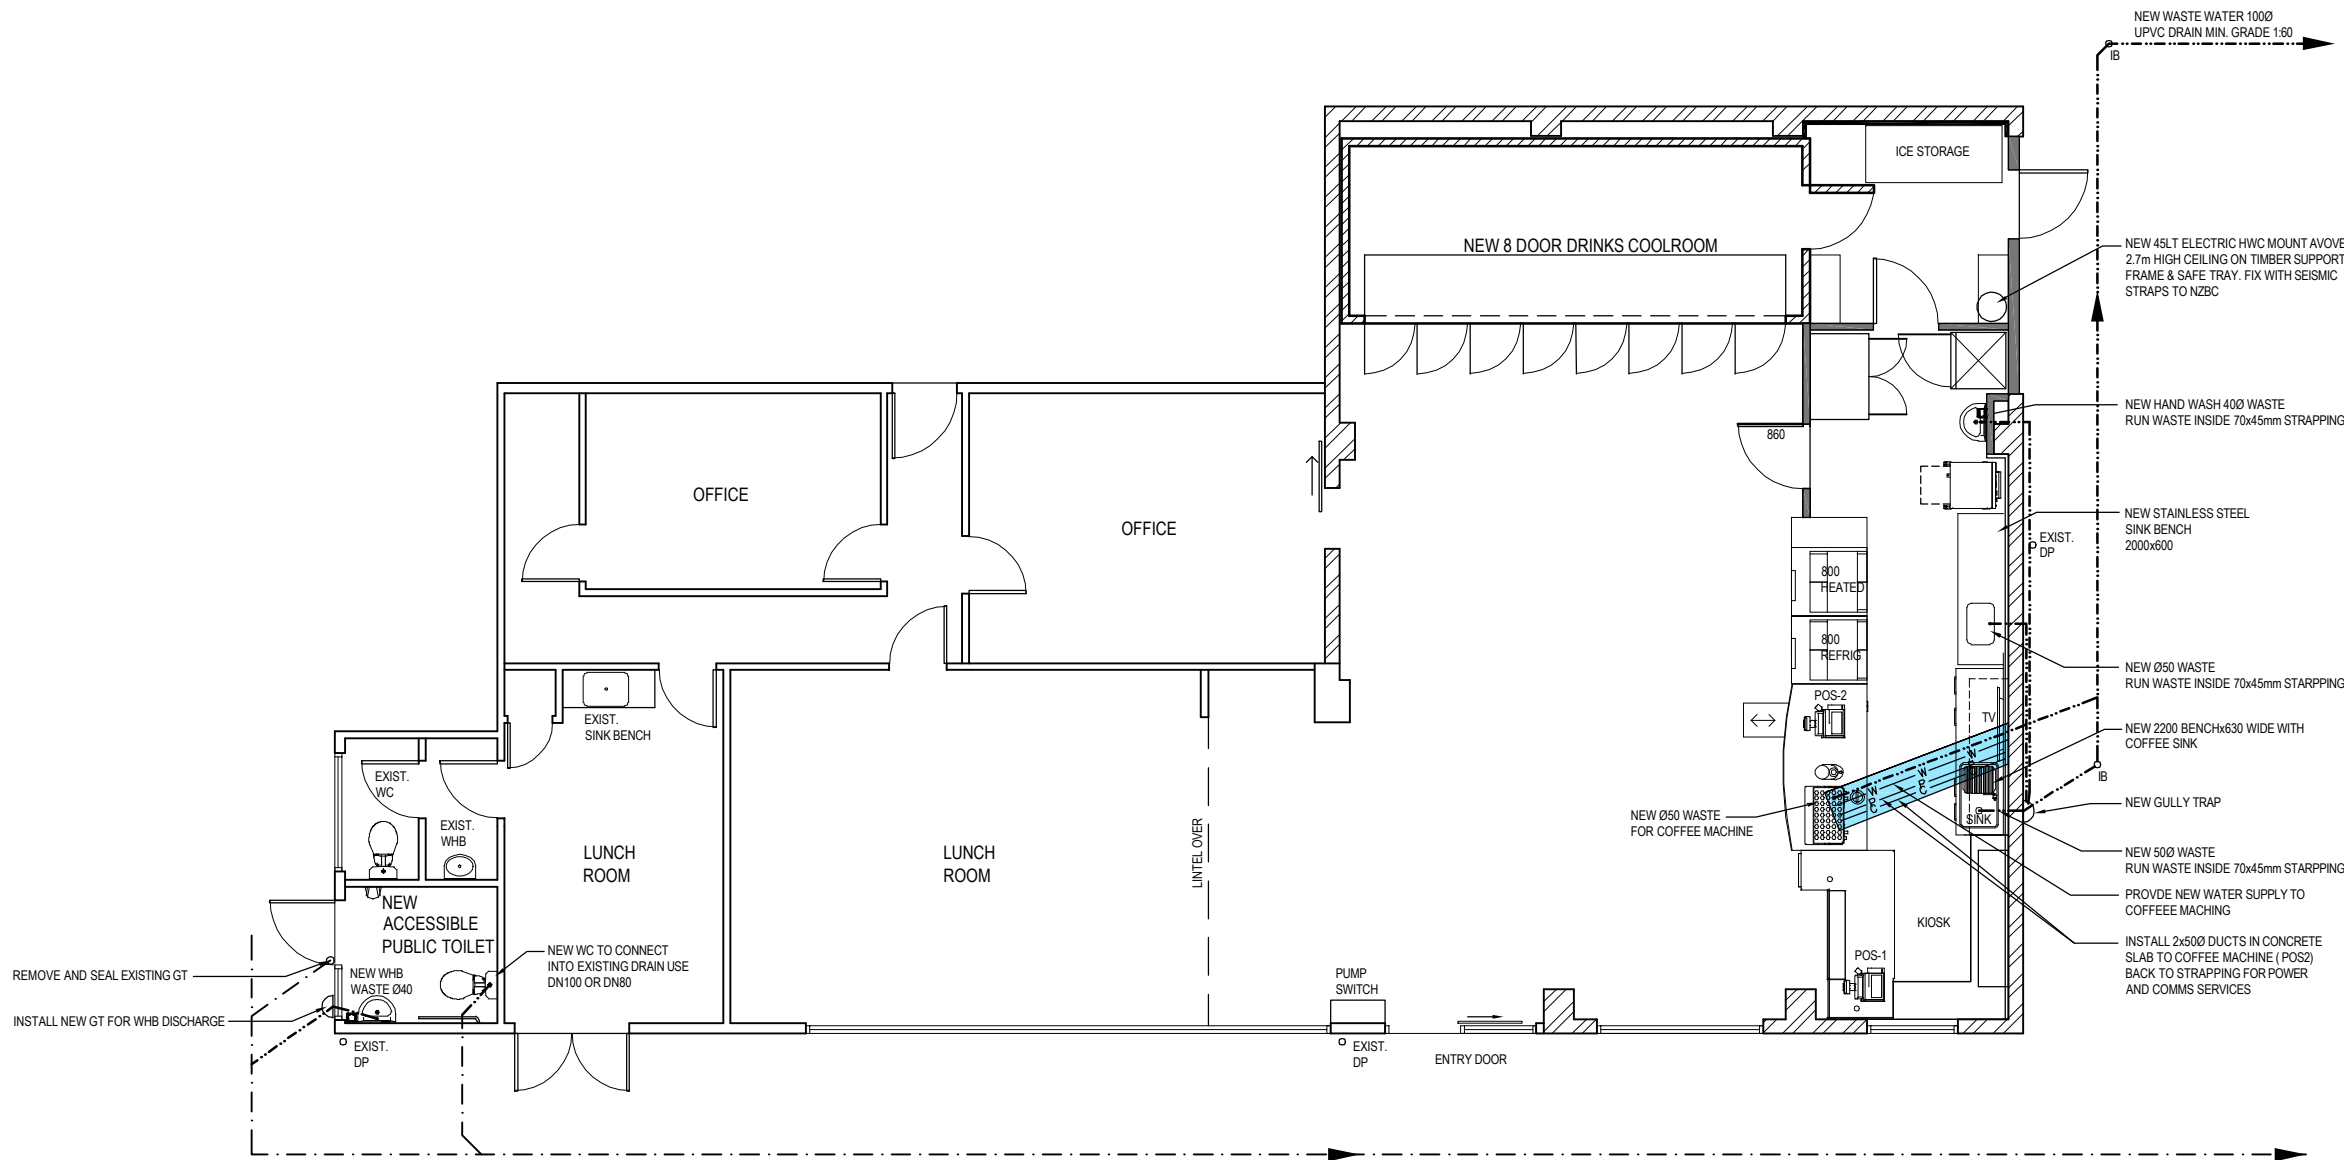


**CONCRETE SAWCUT DETAIL**  
SCALE 1:5 (A1) 1:10 (A3)

Client.	BP 2GO LEAMINGTON
Project.	PROPOSED SERVICE STATION SHOP RE-FIT 189 Shakespeare Street, Cambridge
Drawing.	Shop Drainage & Plumbing Plan
Drawing No.	2954-6
Revision.	A

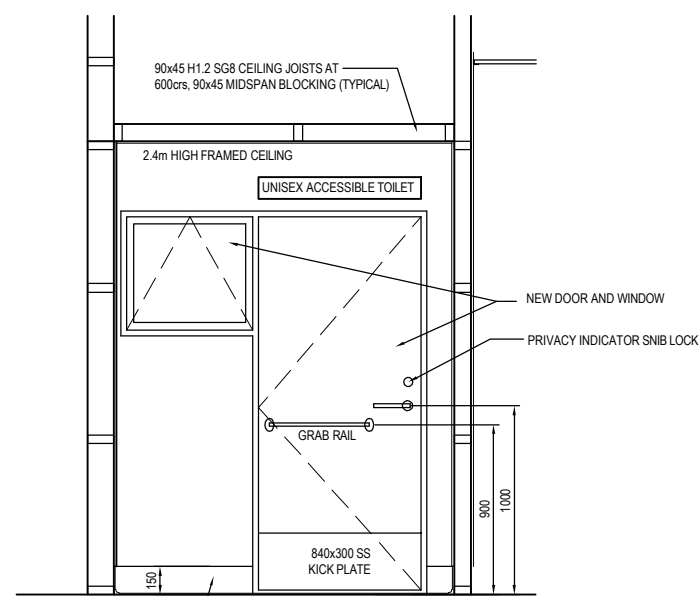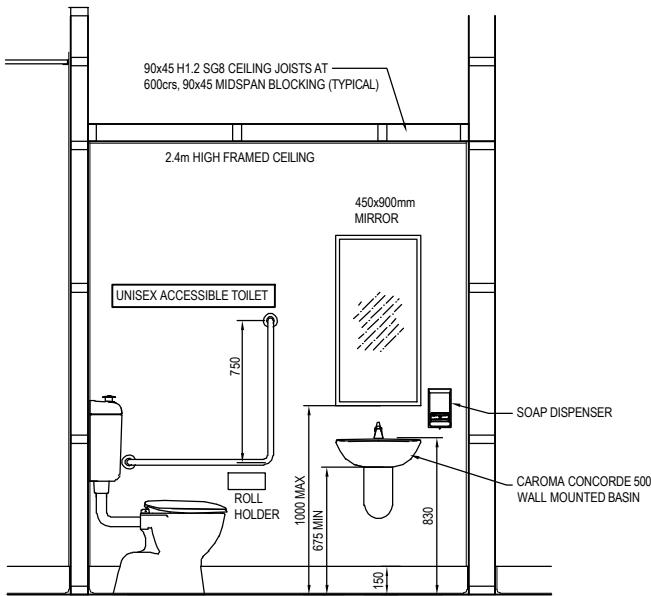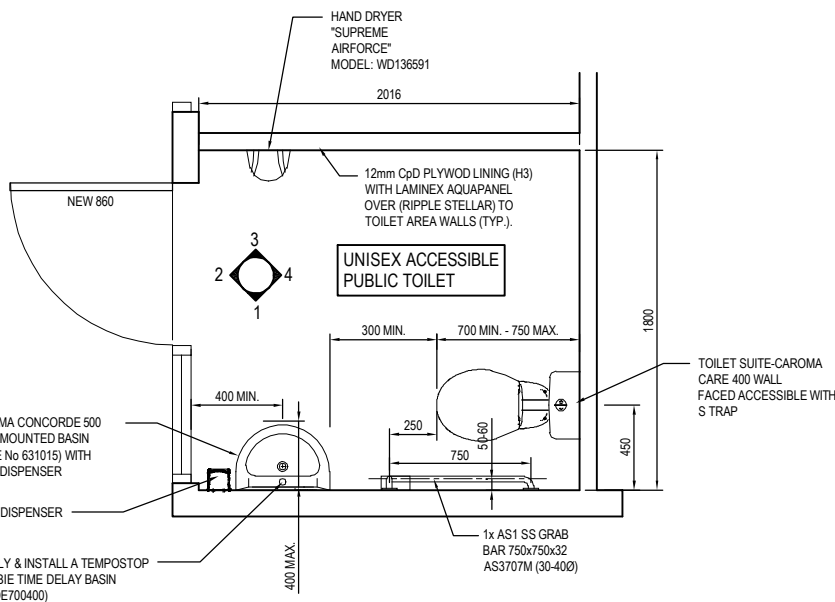


INTERNAL ELEVATION - 1  
SCALE: 1:20 (A1) 1:40 (A3)


INTERNAL ELEVATION - 2  
SCALE: 1:20 (A1) 1:40 (A3)

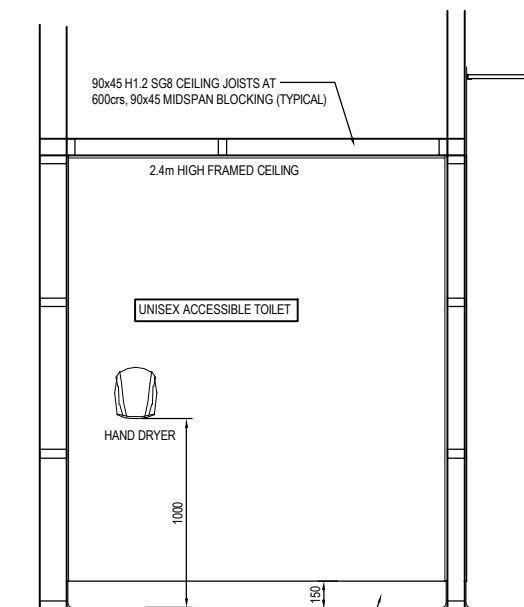


INTERNAL ELEVATION - 3  
SCALE: 1:20 (A1) 1:40 (A3)

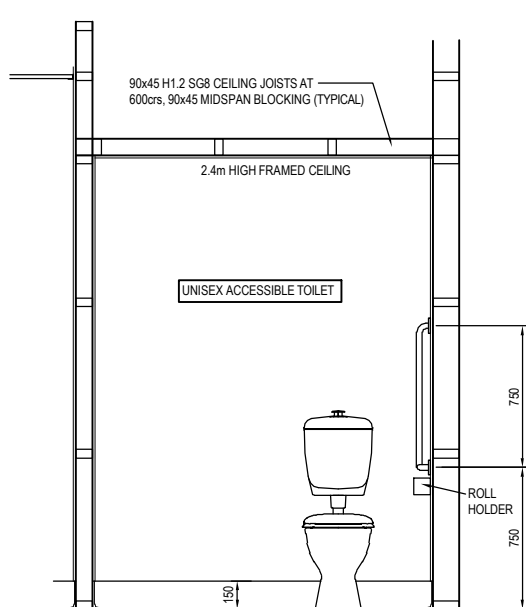


INTERNAL ELEVATION - 4  
SCALE: 1:20 (A1) 1:40 (A3)

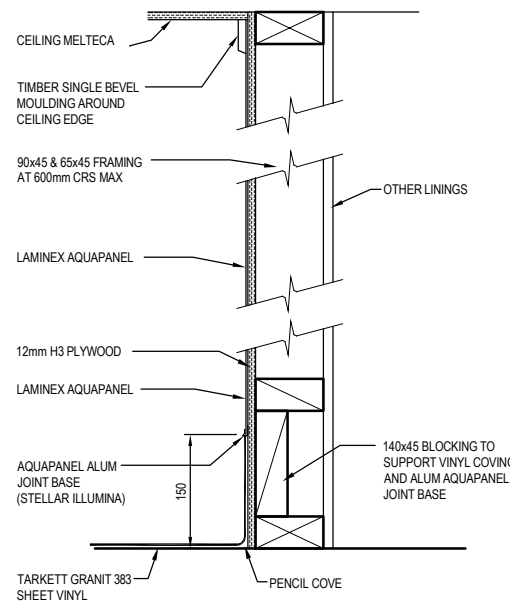


LINING BASE DETAIL (TYPICAL)  
1:5 AT A1 (1:10 AT A3)

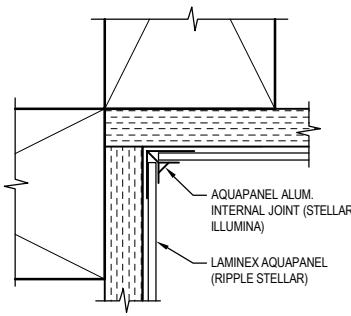


TYPICAL CORNER  
SCALE 1:1 AT A1 (1:2 AT A3)

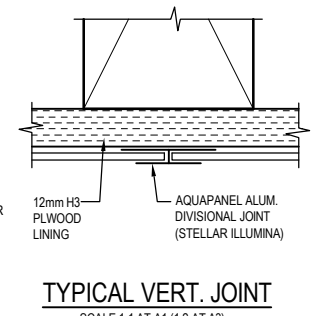

TYPICAL VERT. JOINT  
SCALE 1:1 AT A1 (1:2 AT A3)

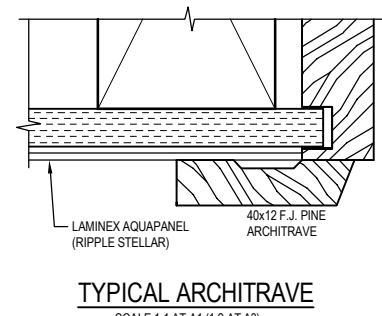

TYPICAL ARCHITRAVE  
SCALE 1:1 AT A1 (1:2 AT A3)



**TECHNITRADES**  
ARCHITECTURE

12 Ben Lomond Crescent, Pakuranga, Auckland 2010  
Phone (09) 5767166 | design@technitrades.co.nz

©  THIS DOCUMENT IS CONFIDENTIAL. COPYRIGHT IS VESTED IN TECHNITRADES ARCHITECTURE LTD. WRITTEN CONSENT IS REQUIRED PRIOR TO REPRODUCTION	A1 Scale.	1:1;1:5;1:20
	A3 Scale.	1:2;1:10;1:40
	Designed.	L.MEIKLEJOHN
	Drawn.	HL
	A1 Plot Scale.	1:1
A3 Plot Scale.	1:2	
<b>NOTES</b>		
DO NOT SCALE.		
DIMENSIONS IN MILLIMETERS UNLESS NOTED OTHERWISE.		
IF IN DOUBT ON ANY ISSUE SEEK VERIFICATION PRIOR TO PROCEEDING.		
READ THESE DRAWINGS IN CONJUNCTION WITH ALL OTHER CONSULTANTS DRAWINGS AND SPECIFICATIONS.		
A	BUILDING CONSENT APPLICATION	HL 25-09-17
REV.	DESCRIPTION	BY DATE

Client.	BP 2GO LEAMINGTON	
Project.	PROPOSED SERVICE STATION SHOP RE-FIT 189 Shakespeare Street, Cambridge	
Drawing.	Proposed Shop Internal Elevations of Amenity Area	
Drawing No.	2954-7	Revision. A

7 OF 8

©  THIS DOCUMENT IS CONFIDENTIAL. COPYRIGHT IS VESTED IN TECHNITRADES ARCHITECTURE LTD. WRITTEN CONSENT IS REQUIRED PRIOR TO REPRODUCTION	A1 Scale.	1:2
	A3 Scale.	1:4
	Designed.	L.MEIKLEJOHN
	Drawn.	HL
	A1 Plot Scale.	1:1
	A3 Plot Scale.	1:2

#### NOTES


DO NOT SCALE.

DIMENSIONS IN MILLIMETERS UNLESS NOTED OTHERWISE.


IF IN DOUBT ON ANY ISSUE SEEK VERIFICATION PRIOR TO PROCEEDING.

READ THESE DRAWINGS IN CONJUNCTION WITH ALL OTHER CONSULTANTS DRAWINGS AND SPECIFICATIONS.


A	BUILDING CONSENT APPLICATION	HL	25-09-17
REV.	DESCRIPTION	BY	DATE

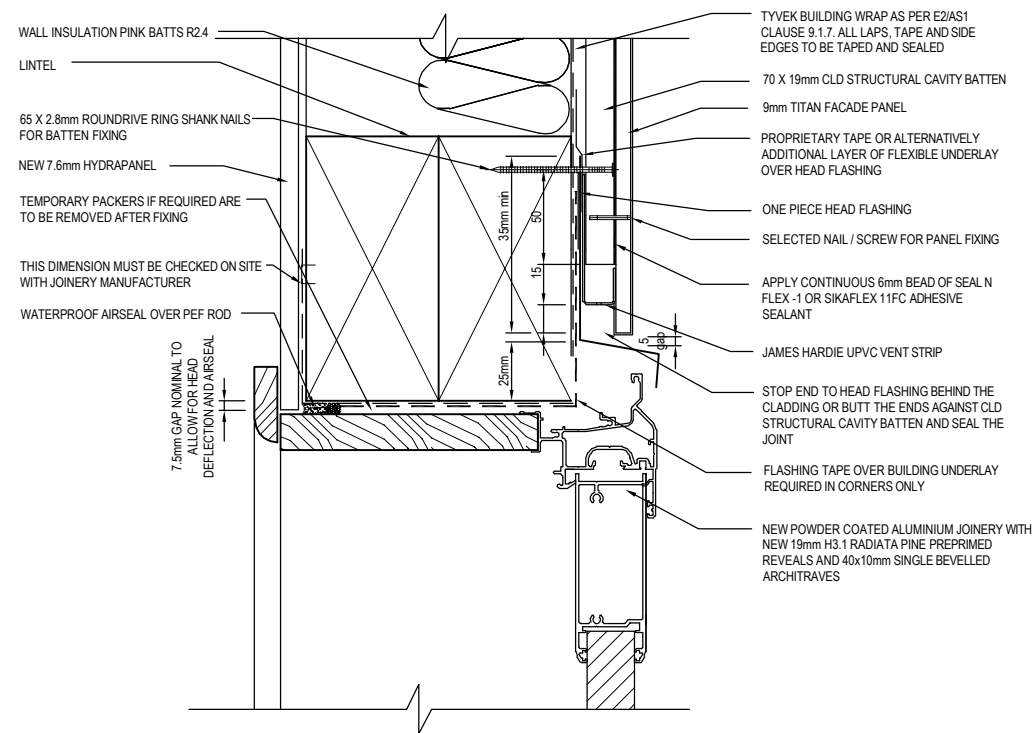

**4**  
**3** **DETAIL**  
SCALE 1:2 (A1) 1:4 (A3)

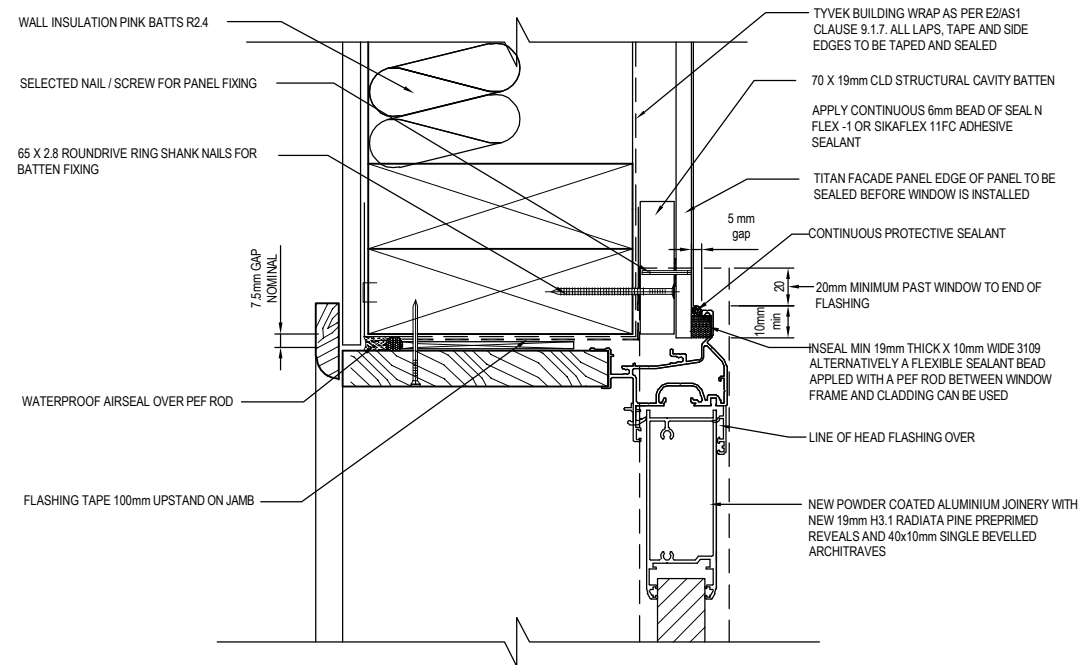

**6**  
**3** **DETAIL**  
SCALE 1:2 (A1) 1:4 (A3)

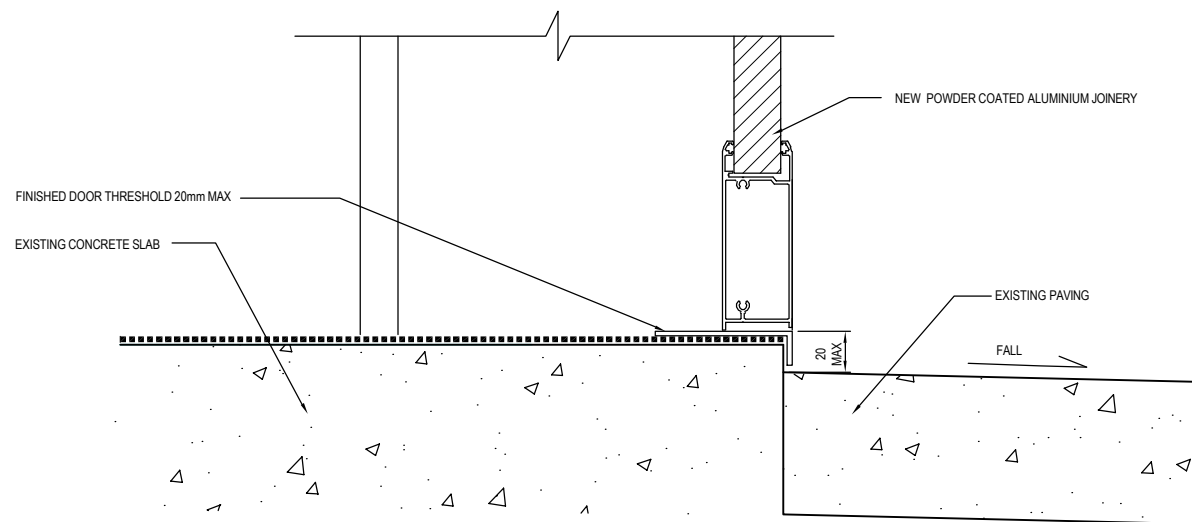

**5**  
**3** **DETAIL**  
SCALE 1:2 (A1) 1:4 (A3)

Client.	BP 2GO LEAMINGTON		
Project.	PROPOSED SERVICE STATION SHOP RE-FIT 189 Shakespeare Street, Cambridge		
Drawing.	Proposed Architectural Details		
Drawing No.	2954-8	Revision.	A
8 OF 8			